

SECTION

Tank lifting limitations:
Max chain angle <math>< 60^\circ</math>

Damage caused by incorrect lifting is the responsibility of others


- Notes:
- Observe all safety regulations in regard to excavation and lifting requirements. Never leave opening uncovered or unattended at any time
 - Specify any specific requirements prior to ordering. All civil works by customer
 - Do not scale from this drawing. Only for illustration purposes

Clara Rd., Tullamore, Co. Offaly
T: 057 9326000 E: info@molloyprecast.com
F: 057 9326060 W: www.molloyprecast.com

CHIEFTAIN[®]

SBR

Title: 50PE Chieftain SBR treatment system
 Drg. no.: Chieftain SBR_50PE_090420
 Date: 24/04/2020
 Drawn by: KR

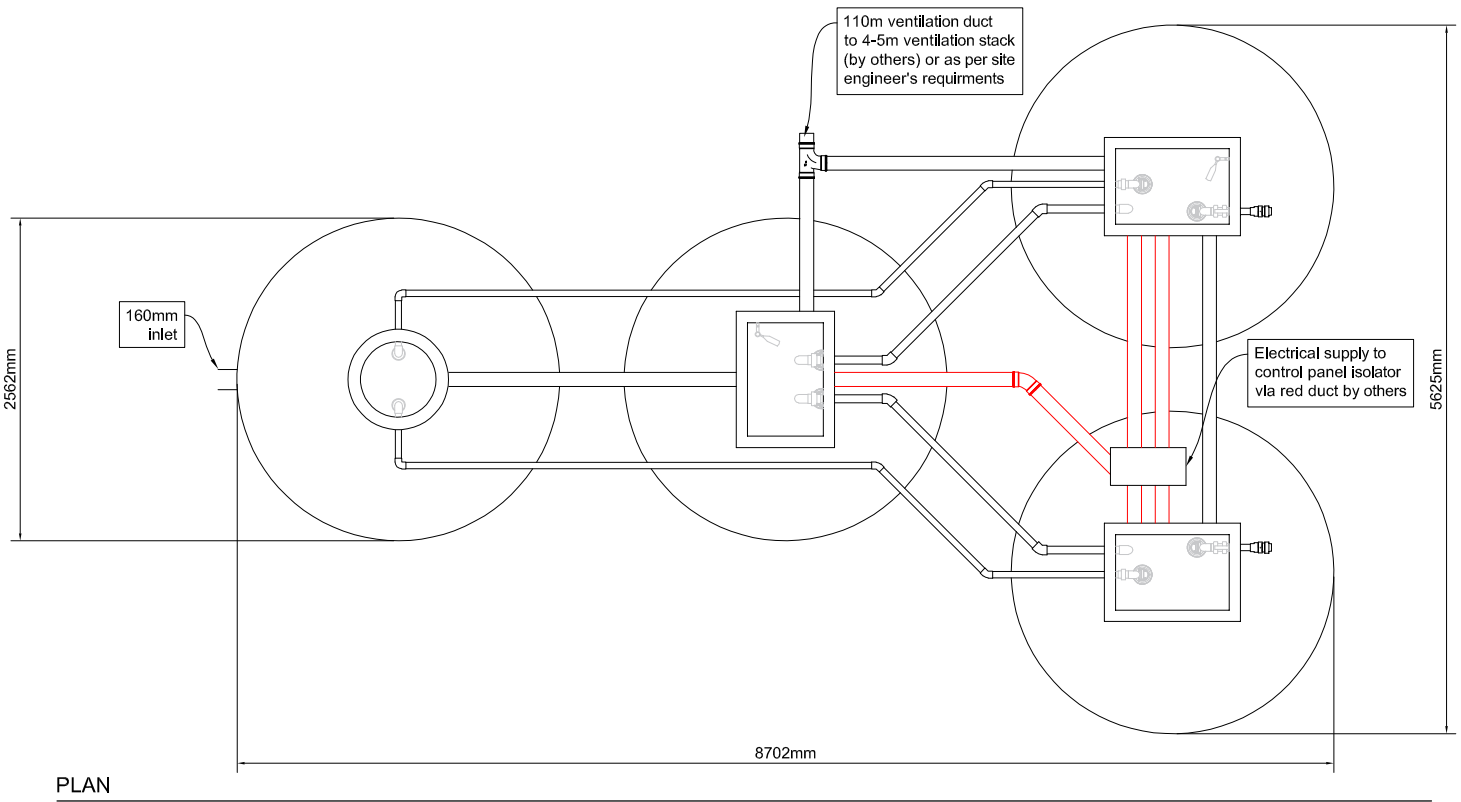

PLAN